

**FLOOR PLAN**  
 1/4" = 1'-0"  
 SCALE  
 1104 sq. ft. HEATED AREA

W I N D O W   S C H E D U L E			
MARK	SIZE	DESCRIPTION	NO. REQ.
A	7'-6" x 4'-0"	DOUBLE HUNG - 1'-6" x 4'-0" DOUBLE HUNG WINDOW	2
B	2'-6" x 4'-0"	DOUBLE HUNG	7
C	2'-6" x 3'-0"	DOUBLE HUNG	1
D	2'-0" x 2'-6"	DOUBLE HUNG	1

USE INSULATED GLASS FOR ALL WINDOWS.

D O O R   S C H E D U L E			
MARK	SIZE	DESCRIPTION	NO. REQ.
1	3'-0" x 6'-8"	SOLID CORE - EXTERIOR	1
2	2'-8" x 6'-8"	SOLID CORE - EXTERIOR	1
3	2'-0" x 6'-8"	SOLID CORE - EXTERIOR	2
4	2'-0" x 6'-8"	HOLLOW CORE	1
5	2'-6" x 6'-8"	HOLLOW CORE	4
6	1'-9" x 6'-8"	HOLLOW CORE	1
7	2'-6" x 6'-8"	HOLLOW CORE	6
8	2'-0" x 6'-8"	BI-FOLD	4
9	2'-0" x 6'-8"	SOLID CORE - EXTERIOR	1


- CONSTRUCTION CHECK LIST**
- CHECK LOCAL BUILDING CODE AND LOAN COMPANY GENERAL ORDERS (NEET 20 LB./SQ. FT. SNOW LOAD CRITERIA).
  - ADEQUATELY NAIL AND ANCHOR JOINTS.
  - USE EXTERIOR GLED PLYWOOD WHEREVER IT MAY BE WETTED DURING OR AFTER CONSTRUCTION. PRESSURE TREAT ALL WOOD WITH GROUND CONTACT AND PROVIDE OTHER NEEDED TREATMENT CONTROL.
  - R VALUES DEPEND ON LOCAL CLIMATE AND FUEL COSTS.
  - PROVIDE 1 SQ. FT. OF ATTIC VENT OPENINGS FOR EACH 150 SQ. FT. OF CEILING.
  - WEATHERIZE ALL OPENINGS AND JOINTS.
  - SHEATH CORNERS WITH 1/2" PLYWOOD OR HIGH DENSITY FIBERBOARD OR USE DIAGONAL BRACING.
  - THICKENED EDGE SLAB IS USED IN WARM CLIMATES WHERE NO FROST ACTION OCCURS & SOIL CONDITIONS PERMIT. WHERE FROST ACTION OCCURS & SOIL CONDITIONS DO NOT PERMIT, CONSULT LOCAL BUILDING CODES FOR REQUIRED FOOTING DESIGN.

COOPERATIVE EXTENSION SERVICE  
 AGRICULTURE AND HOME ECONOMICS

UNITED STATES DEPARTMENT OF AGRICULTURE COOPERATING

**SIMPLICITY**

MISS '85    7263    SHEET 1 OF 3

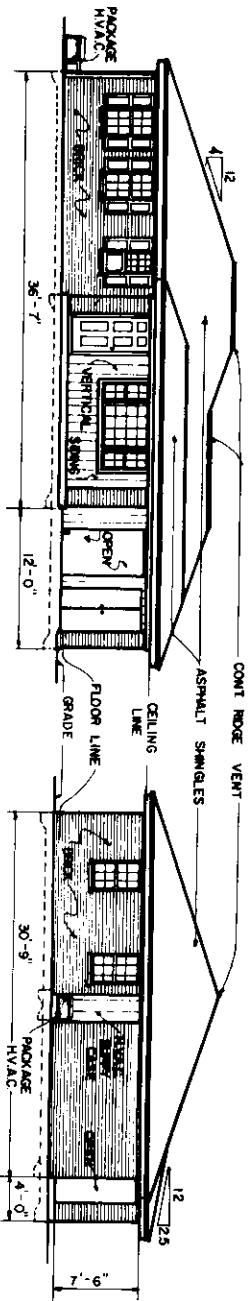


**FRONT ELEVATION**

20' 1" 4" 1" SCALE


**LEFT ELEVATION**

20' 1" 4" 1" SCALE

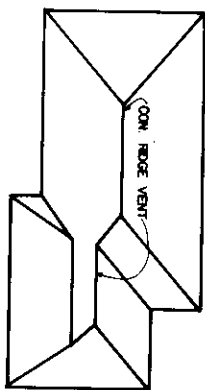

**ROOF PLAN**

(NOT TO SCALE)

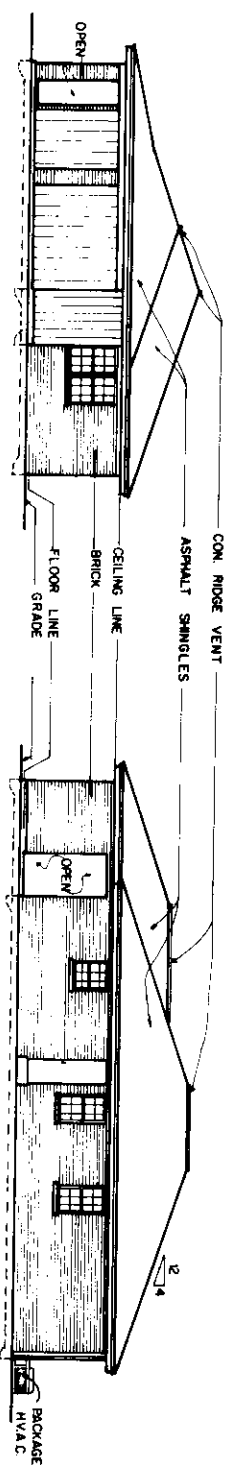


**RIGHT ELEVATION**

20' 1" 4" 1" SCALE

**BACK ELEVATION**

20' 1" 4" 1" SCALE

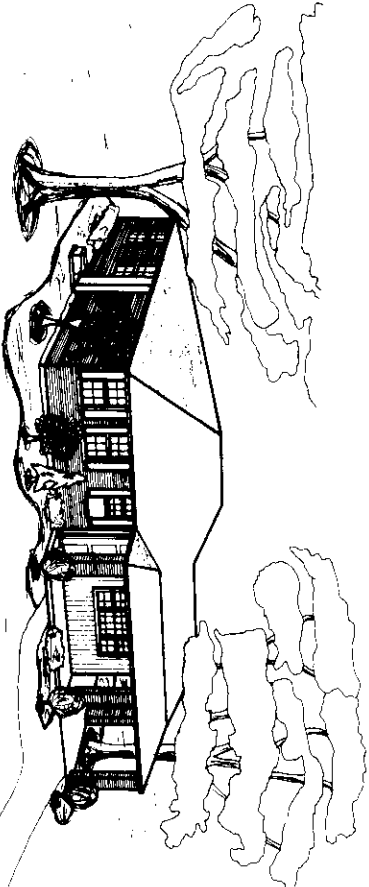

**PERSPECTIVE VIEW**


(NOT TO SCALE)

COOPERATIVE EXTENSION SERVICE  
 AGRICULTURE AND HOME ECONOMICS

UNITED STATES DEPARTMENT OF AGRICULTURE COOPERATING


SIMPLICITY

MISS 85 7263 SHEET 2 OF 3

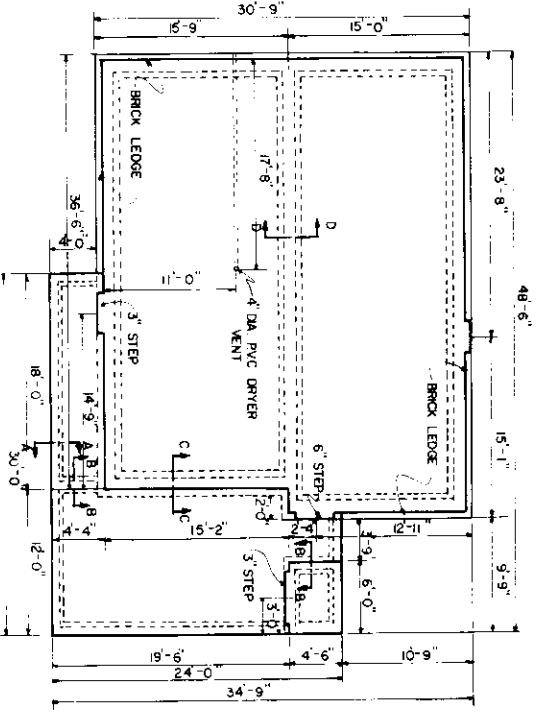


FOUNDATION PLAN

1/2" = 1'-0" SCALE

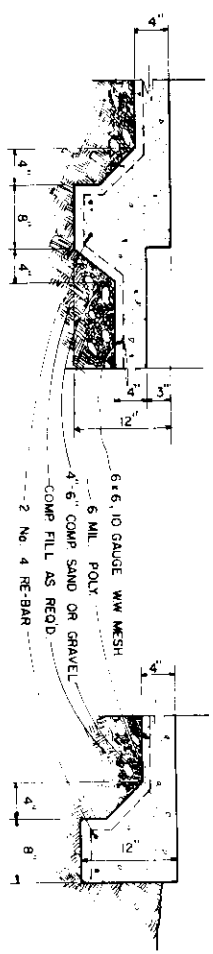


SECTION AA

1/2" = 9" SCALE

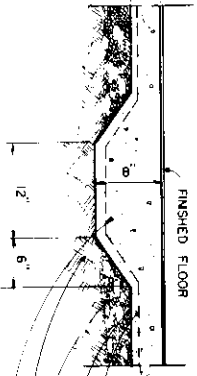


SECTION BB

1/2" = 9" SCALE

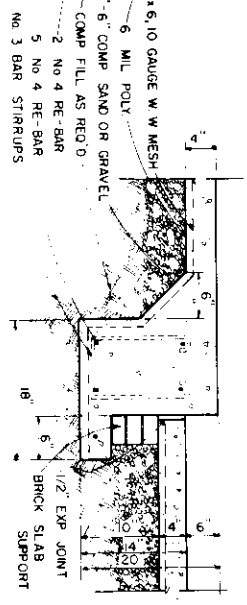


SECTION CC

1/2" = 9" SCALE

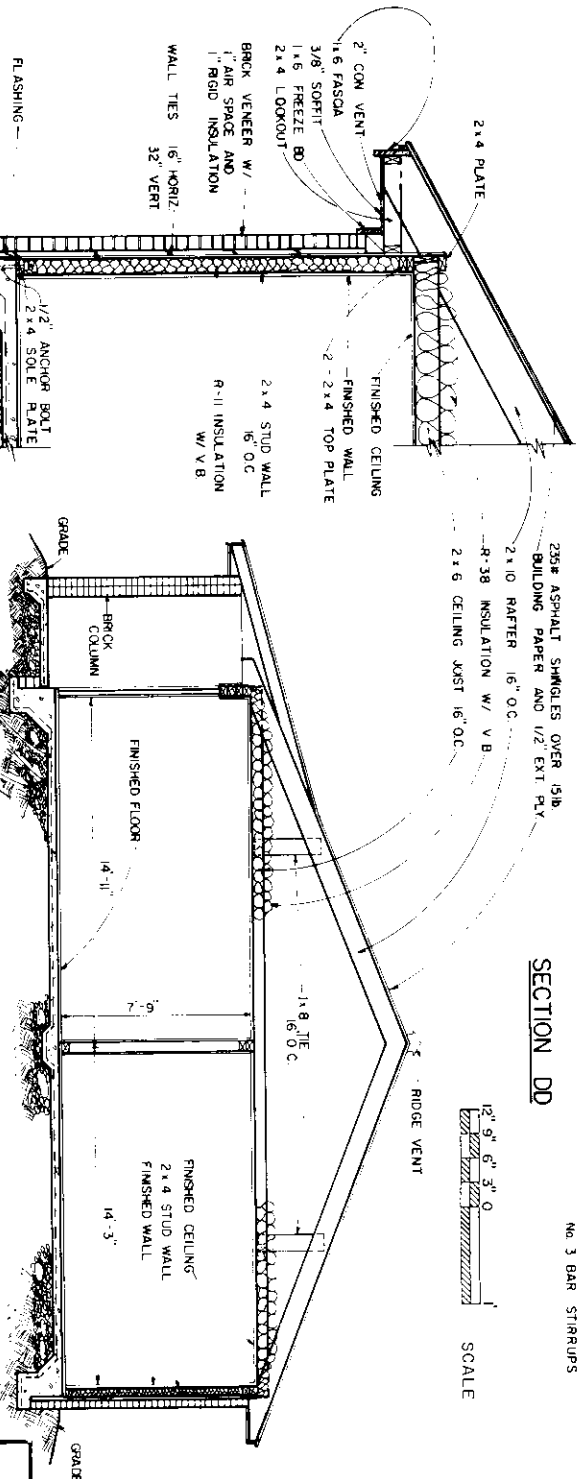

SECTION DD

1/2" = 9" 6" 3" 0" SCALE

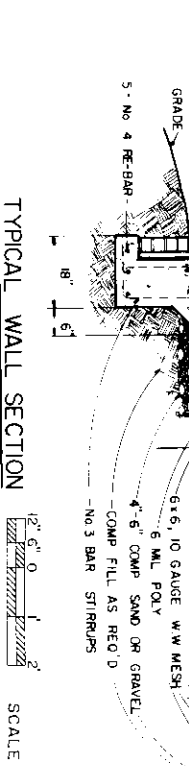

TYPICAL WALL SECTION

1/2" = 6" 0" 1" 3" SCALE

SECTION EE

1/2" = 0" 1" 2" 4" SCALE

COOPERATIVE EXTENSION SERVICE  
AGRICULTURE AND HOME ECONOMICS

UNITED STATES DEPARTMENT OF AGRICULTURE COOPERATING  
AND  
SIMPLICITY

MISS '85 7263 SHEET 3 OF 3