



ORIGINAL COLONIAL DESIGN

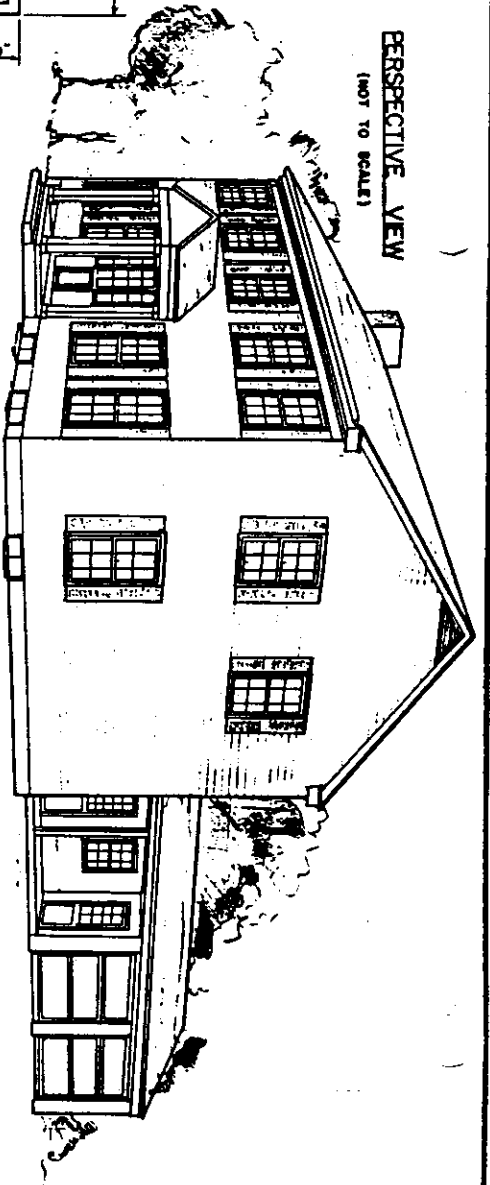

PERSPECTIVE VIEW
(NOT TO SCALE)

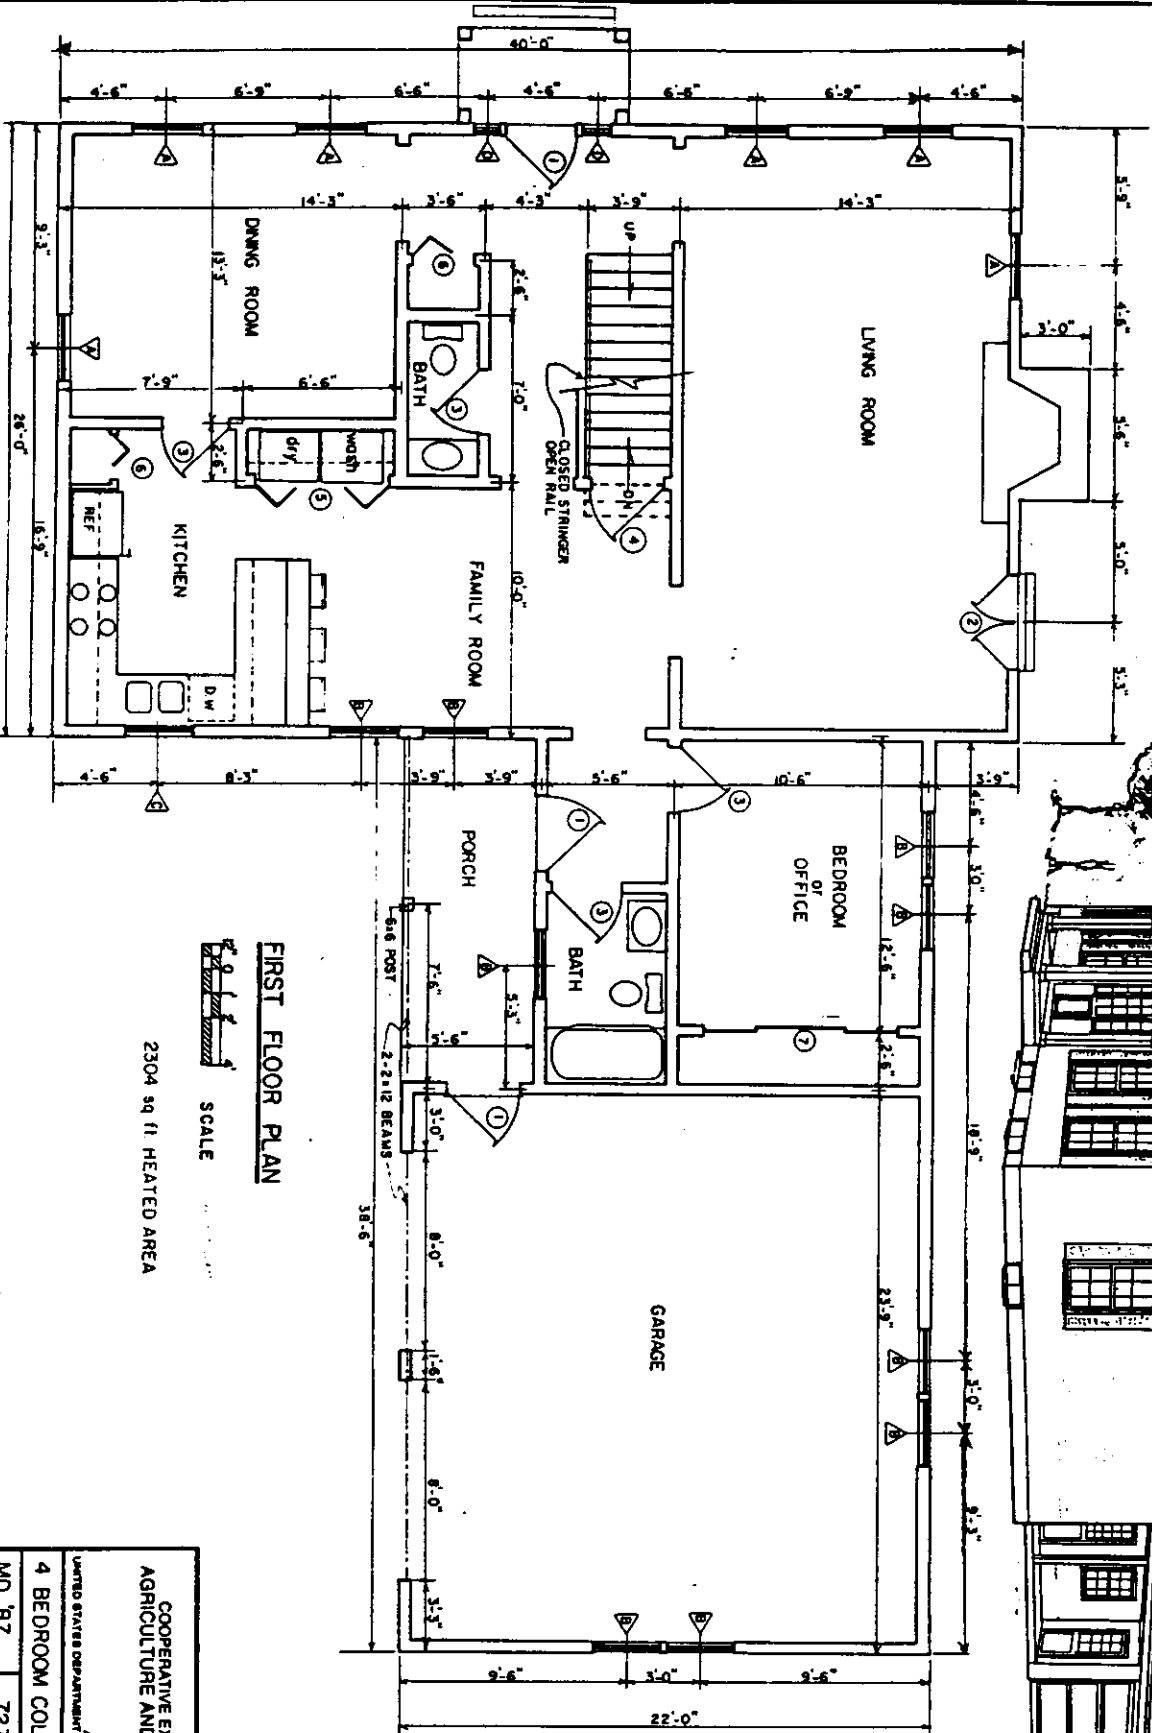

FIRST FLOOR PLAN



SCALE





2304 sq ft HEATED AREA

COOPERATIVE EXTENSION SERVICE
AGRICULTURE AND HOME ECONOMICS

UNITED STATES DEPARTMENT OF AGRICULTURE COOPERATING

4 BEDROOM COLONIAL 8 ADDITION

MD 87 7271 SHEET 1 OF 3

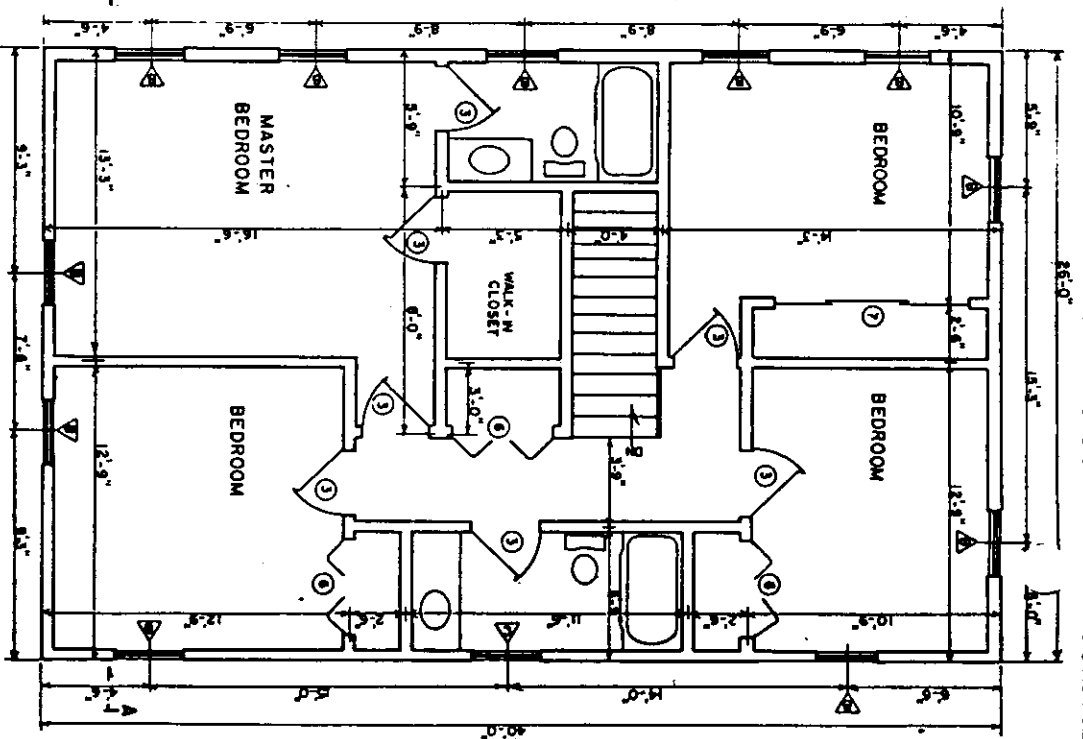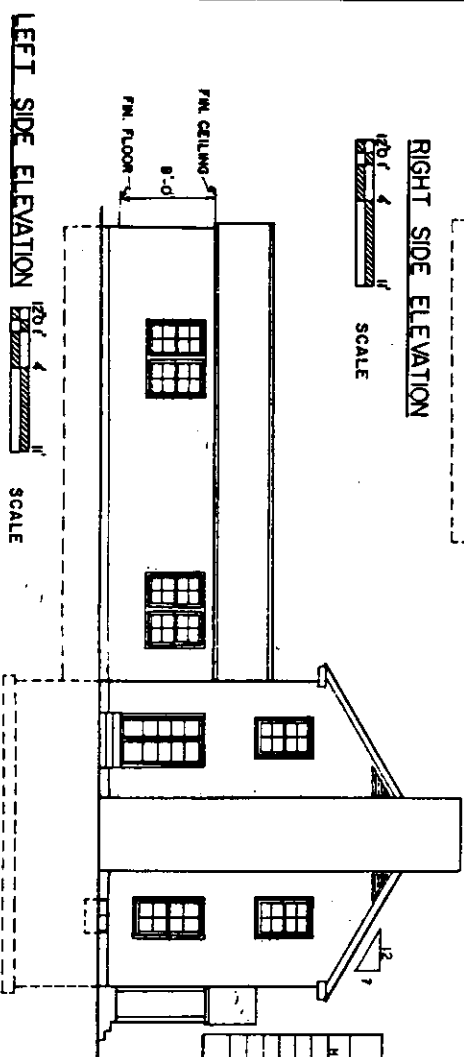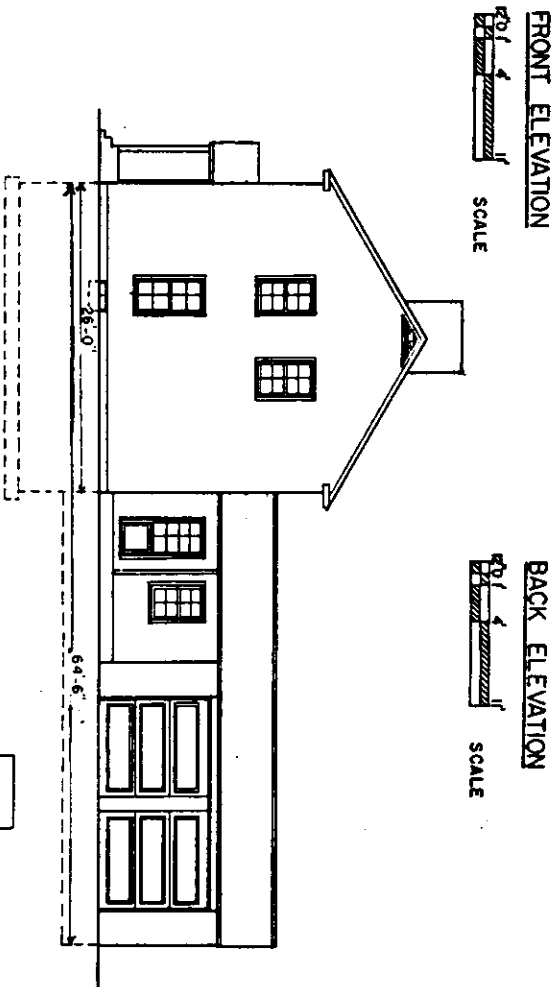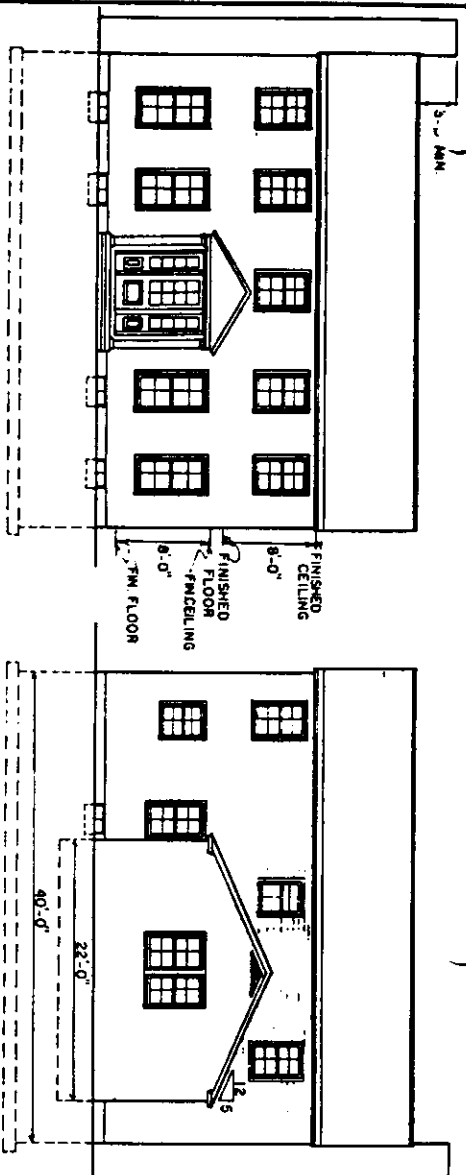

MARK	SIZE	DESCRIPTION	MATERIAL
1	3'0" x 6'8"	WOOD SOLID CORR. EXT.	3
2	2'0" x 5'8"	GLASS PATIO DOOR, EXT.	3
3	2'8" x 5'8"	WOOD HOLLOW CORR. INT.	1
4	1'0" x 5'8"	WOOD HOLLOW CORR. INT.	1
5	1'6" x 6'8"	WOOD SI-FOLD	2
6	1'0" x 6'8"	WOOD SI-FOLD	2
7	2'8" x 5'8"	WOOD SLIDING PANEL	8

MARK	SIZE	DESCRIPTION	MATERIAL
A	2'0" x 3'9"	DOUBLE-HUNG	4
B	2'0" x 3'9"	DOUBLE-HUNG	20
C	3'0" x 1'5"	FIXED GLASS PANE	7
D	1'0" x 4'10"	FIXED GLASS PANE	7
E	2'8" x 1'10"	METAL	7

SECOND FLOOR PLAN




COOPERATIVE EXTENSION SERVICE
AGRICULTURE AND HOME ECONOMICS


UNITED STATES DEPARTMENT OF AGRICULTURE COOPERATING

4 BEDROOM COLONIAL B ADDITION


MD 87 7271 SHEET 2 OF 3

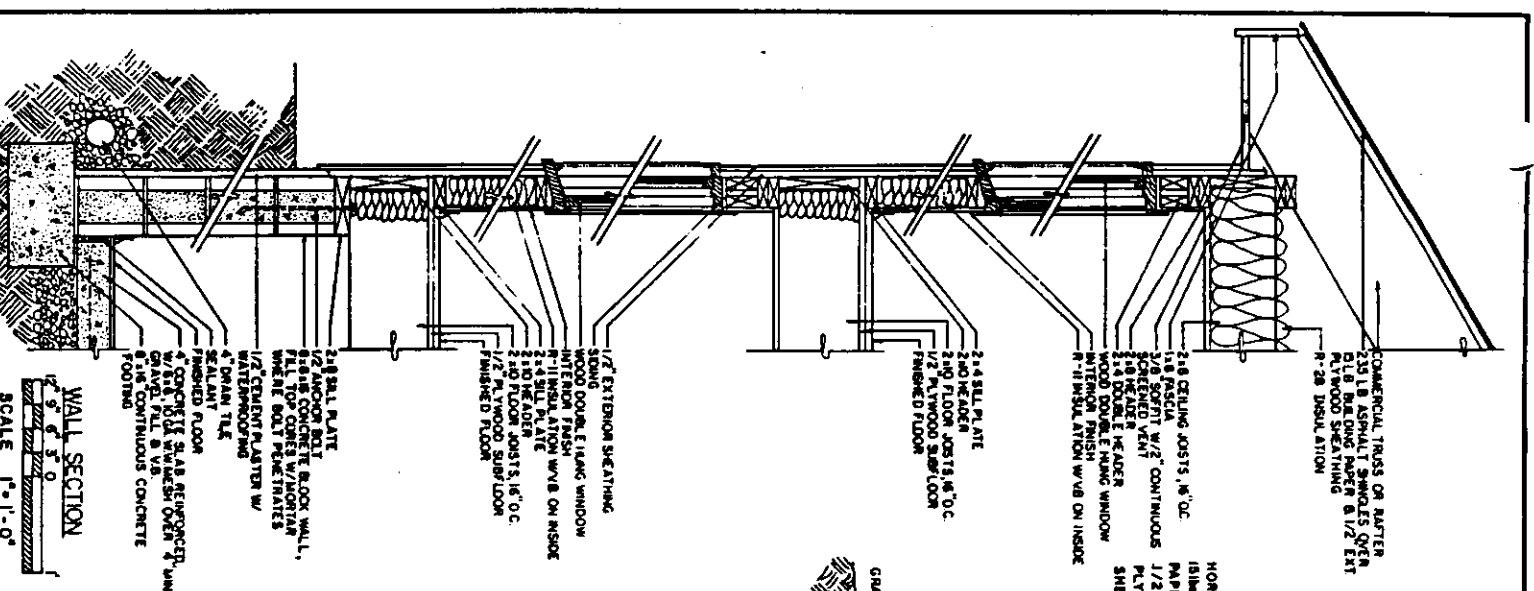


WALL SECTION
SCALE 1/2" = 1'-0"

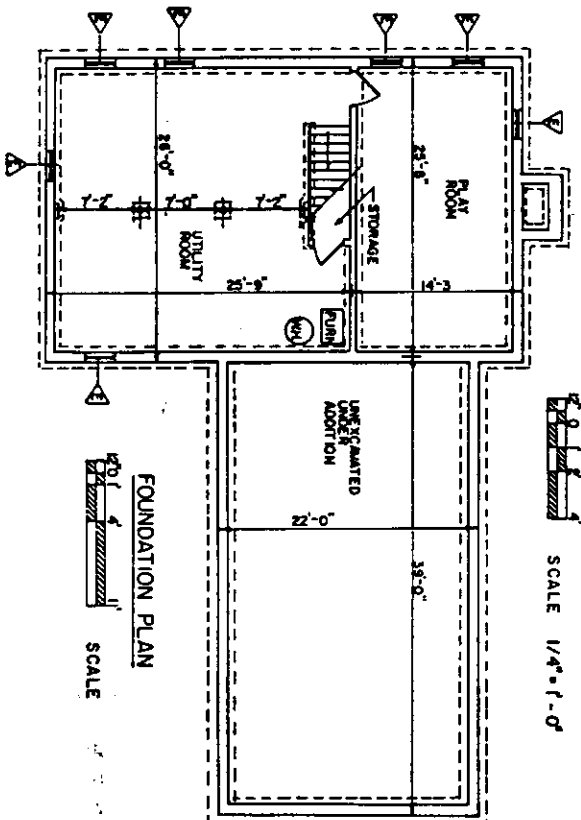

FOUNDATION PLAN
SCALE 1/4" = 1'-0"

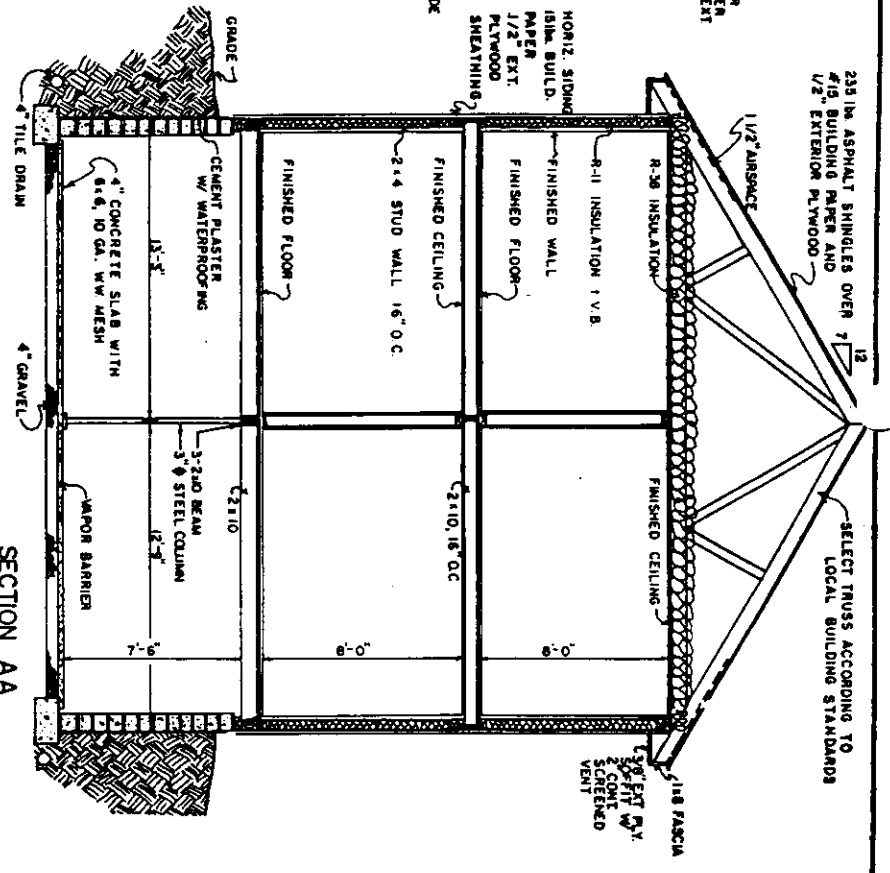

SECTION AA
SCALE 1/4" = 1'-0"

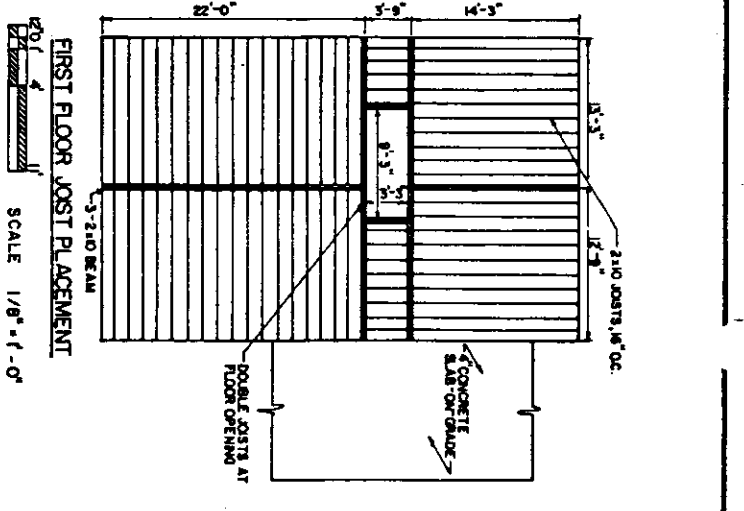

FIRST FLOOR JOIST PLACEMENT
SCALE 1/8" = 1'-0"

CONSTRUCTION CHECK LIST

1. CHECK LOCAL BUILDING CODE AND LOAN COMPANY CRITERIA. PURCHASE TRUSSES TO MEET LOCAL SNOW LOAD CRITERIA.
2. APPROPRIATELY NAIL AND ANCHOR JOINTS.
3. SHEATH CORNERS WITH 1/2" PLYWOOD OR HIGH DENSITY FIBERBOARD OR USE DIAGONAL BRACING.
4. USE EXTERIOR GLUED PLYWOOD WHEREVER IT MAY BE WETTED DURING OR AFTER CONSTRUCTION.
5. PRESSURE TREAT ALL WOOD WITH GROUND CONTACT AND PROVIDE OTHER NEEDED TERMITICIDE CONTROL.
6. R VALUES DEPEND ON LOCAL CLIMATE AND FUEL COSTS.
7. PROVIDE 1 SQ FT OF ATTIC VENT OPENING FOR EACH 150 SQ FT OF CEILING.
8. WEATHERIZE ALL OPENINGS AND JOINTS.
9. DOUBLE JOISTS UNDER TRUSSES AND OTHER HEAVY LOADS.