


COOPERATIVE EXTENSION SERVICE
 AGRICULTURE AND HOME ECONOMICS

UNITED STATES DEPARTMENT OF AGRICULTURE COOPERATING

AND

THE CHESTERFIELD

S. C. '85 7262 SHEET 1 OF 4

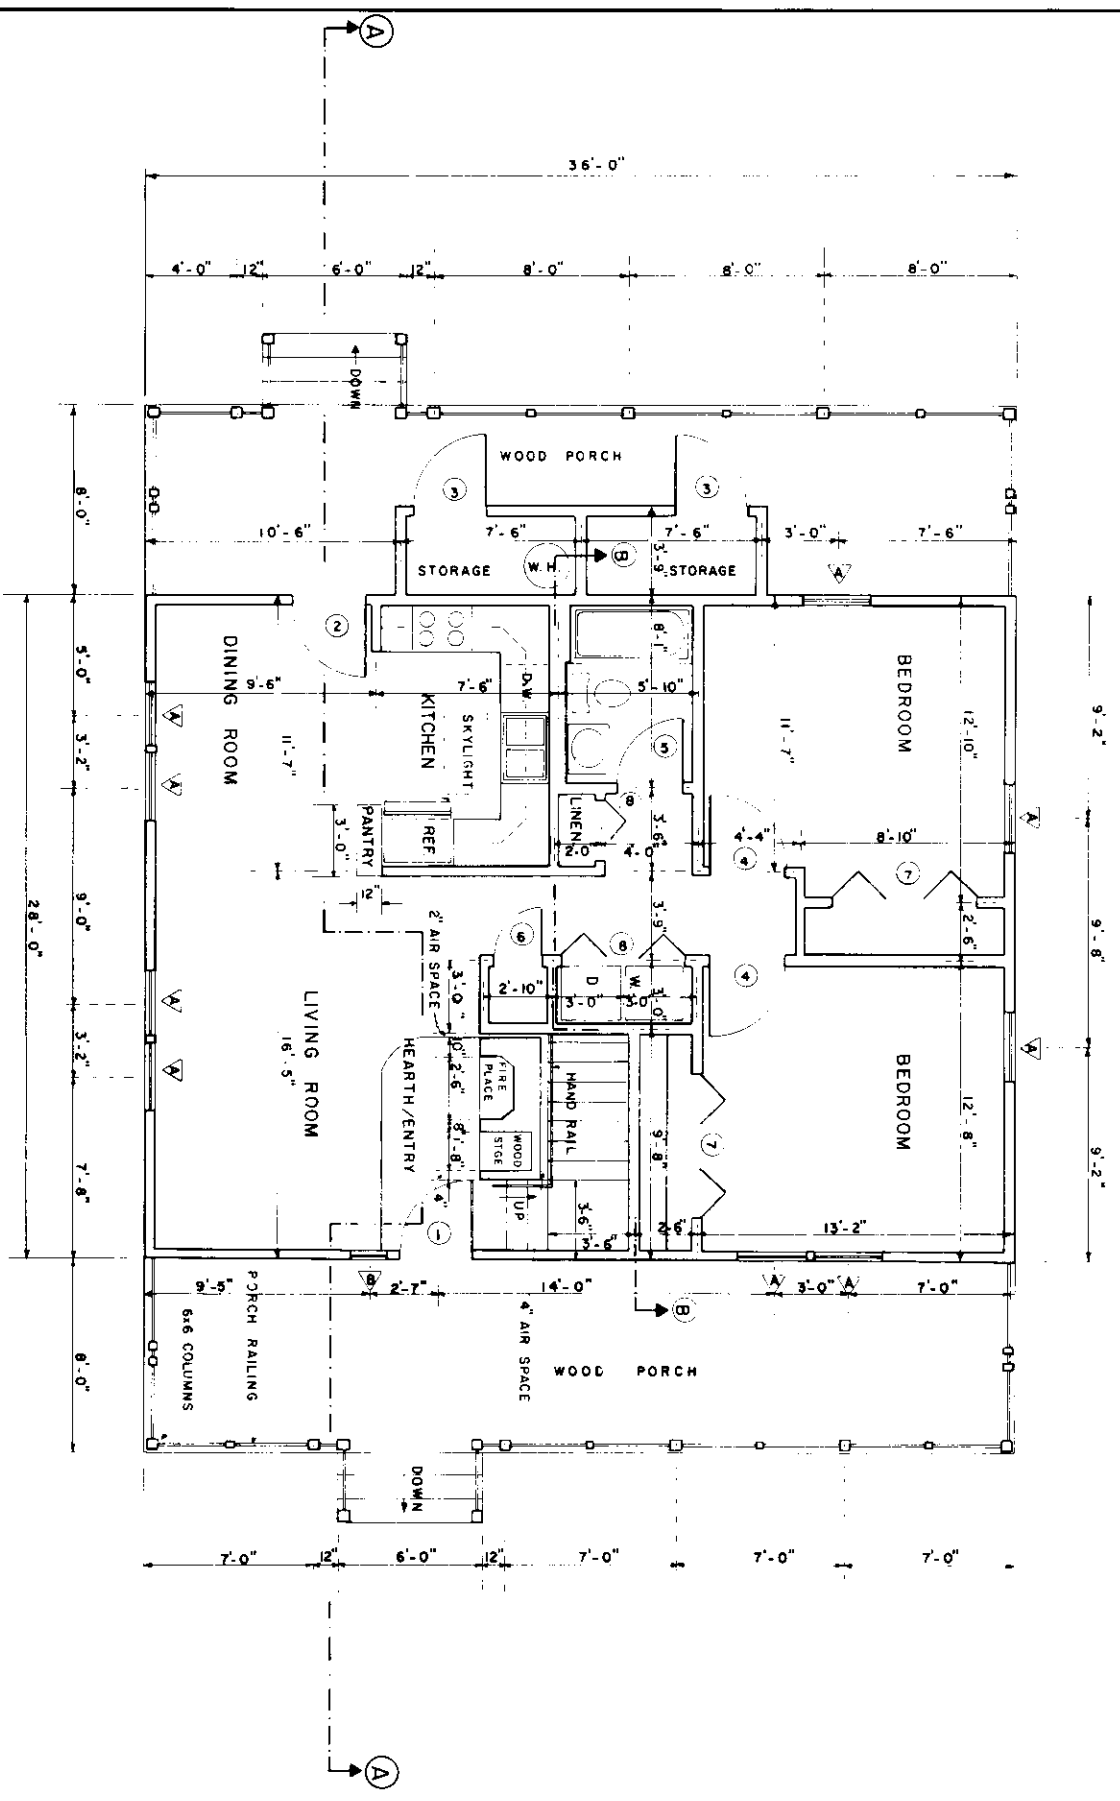

FLOOR PLAN

1/8" = 1'-0" SCALE

1164 SQ. FT. HEATED AREA

MARK	SIZE	DESCRIPTION	PRFO
1	3'-0" x 6'-8"	EXTERIOR SOLID WOOD DOOR	1
2	3'-0" x 6'-8"	EXTERIOR HALF LIGHT	1
3	3'-0" x 6'-8"	EXTERIOR WOOD DOOR	2
4	3'-0" x 6'-8"	INTERIOR, HOLLOW CORE WOOD DOOR	2
5	2'-8" x 6'-8"	INTERIOR, HOLLOW CORE WOOD DOOR	2
6	2'-0" x 6'-8"	WOOD DOOR	2
7	3'-0" x 6'-8"	WOOD BI-FOLD	4
8	2'-6" x 6'-8"	WOOD BI-FOLD	3
9	2'-0" x 6'-8"	WOOD BI-FOLD	2


MARK	SIZE	DESCRIPTION	PRFO
A	2'-10" x 4'-0"	GOBLE-HING	9
B	1'-6" x 6'-8"	FIXED GLASS	1
C	2'-8" x 2'-5"	AWNING	2
D	2'-8" x 2'-5"	FIXED GLASS	1

NOTE: USE INSULATED GLASS FOR ALL WINDOWS.

COOPERATIVE EXTENSION SERVICE
 AGRICULTURE AND HOME ECONOMICS
 UNITED STATES DEPARTMENT OF AGRICULTURE COOPERATING
THE CHESTERFIELD
 SC. 85 7262 SHEET 2 OF 4


CONSTRUCTION CHECK LIST

1. CHECK LOCAL BUILDING CODE AND LOMA COMPANY CRITERIA (RAFTERS MEET 30 LB/FT² SNOW LOAD CRITERIA).
2. ADEQUATELY NAIL AND ANCHOR JOINTS.
3. DOUBLE JOISTS UNDER TRUS AND OTHER HEAVY LOADS.
4. SE-BATH CORNERS WITH 1/2" PLYWOOD OR HIGH DENSITY FIBERBOARD OR USE DIAGONAL BRACING.
5. USE EXTERIOR GRADED PLYWOOD WHEREVER IT MAY BE WETTED DURING OR AFTER CONSTRUCTION.
6. PRESSURE TREAT ALL WOOD WITH GROUND CONTACT AND PROVIDE OTHER NEEDED THERMITE CONTROL.
7. R VALUES DEPEND ON LOCAL CLIMATE AND FUEL COSTS.
8. PROVIDE 1 SQ FT OF ATTIC VENT OPENINGS FOR EACH 150 SQ FT OF CEILING.
9. VENTILATE ALL OPENINGS AND JOINTS.

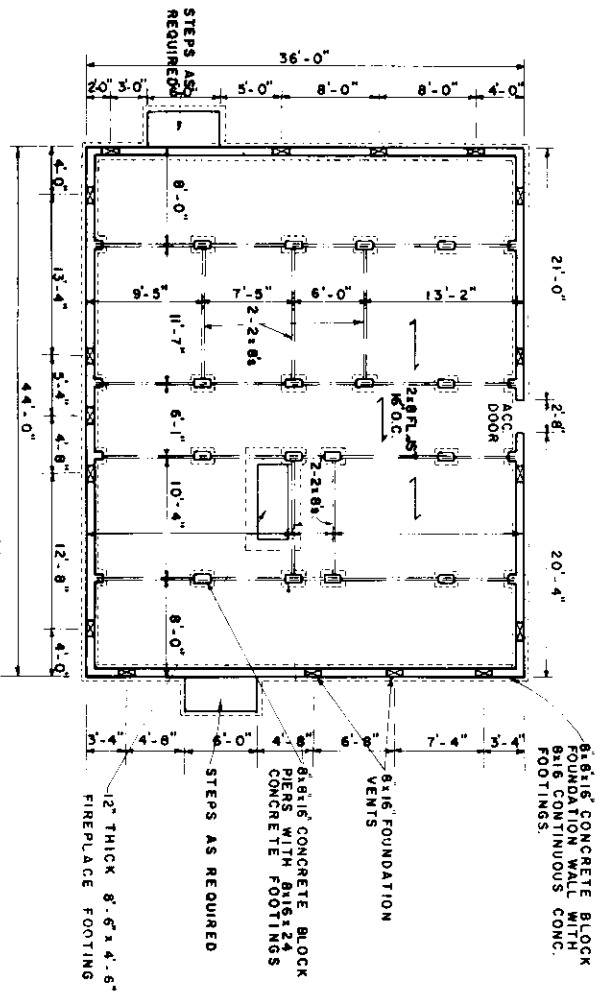

FOUNDATION PLAN

1/2" = 4' SCALE

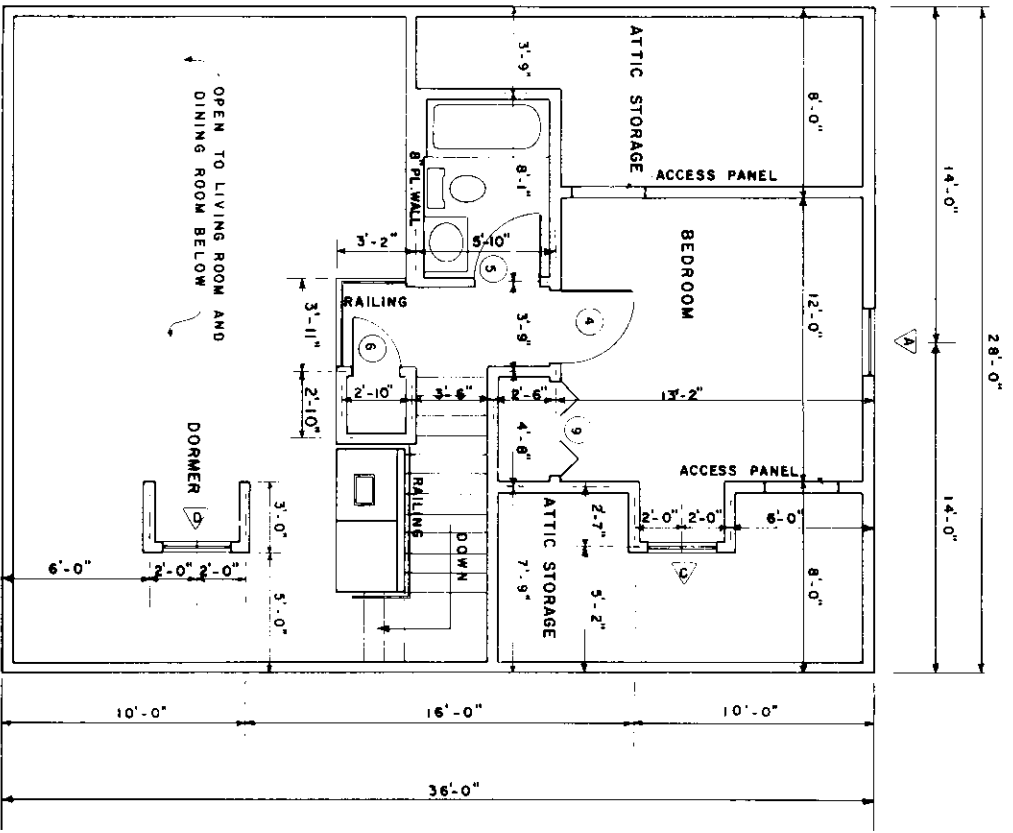

SECOND FLOOR PLAN

1/2" = 4' SCALE

COOPERATIVE EXTENSION SERVICE
AGRICULTURE AND HOME ECONOMICS

UNITED STATES DEPARTMENT OF AGRICULTURE COOPERATING
AND
THE CHESTERFIELD

S. C. '85 7262 SHEET 3 OF 4

