

FLOOR PLAN SCALE: 1/4" = 1'-0"

DOOR SCHEDULE

MARK	SIZE	TYPE	REMARKS	QTY
1	30" x 60" x 1 3/4"	WOOD - SOLID CORE 3 LIGHT	BIRCH VENEER	1
2	30" x 60" x 1 3/4"	ALUMINUM SIDING DOOR	2 PANELS	1
3	20" x 60" x 1 3/4"	WOOD - SLUR HOLLOW CORE	BIRCH VENEER	6
4	20" x 60" x 1 3/4"	"	"	1
5	20" x 60" x 1 3/4"	"	"	3
6	20" x 60" x 1 3/4"	"	"	1
7	20" x 60" x 1 3/4"	"	"	2
8	40" x 60" x 1 3/4"	"	1 1/2" SERRAVALLO DOOR BIRCH VENEER	2
9	40" x 60" x 1 3/4"	FR - FULL LOWEVED GLASS - 2 PANEL 24 LIVING DOORS	4 PANELS FR - FULL DOOR	1
10	30" x 60" x 1 3/4"	"	7/8" INSULATED GLASS	1

WINDOW SCHEDULE


MARK	SIZE	TYPE	REMARKS	QTY
A	50" x 40"	WOOD - DOUBLE SLUR 2/2	7/8" INSULATED GLASS	8
B	30" x 30"	WOOD - DOUBLE SLUR 2/2	"	2

COOPERATIVE EXTENSION WORK IN
 AGRICULTURE AND HOME ECONOMICS
 STATE OF SOUTH CAROLINA
 CLEMSON UNIVERSITY

UNITED STATES DEPARTMENT OF AGRICULTURE


ENERGY EFFICIENT HOUSE

SC '80 EX. 8011 SHEET 1 OF 7

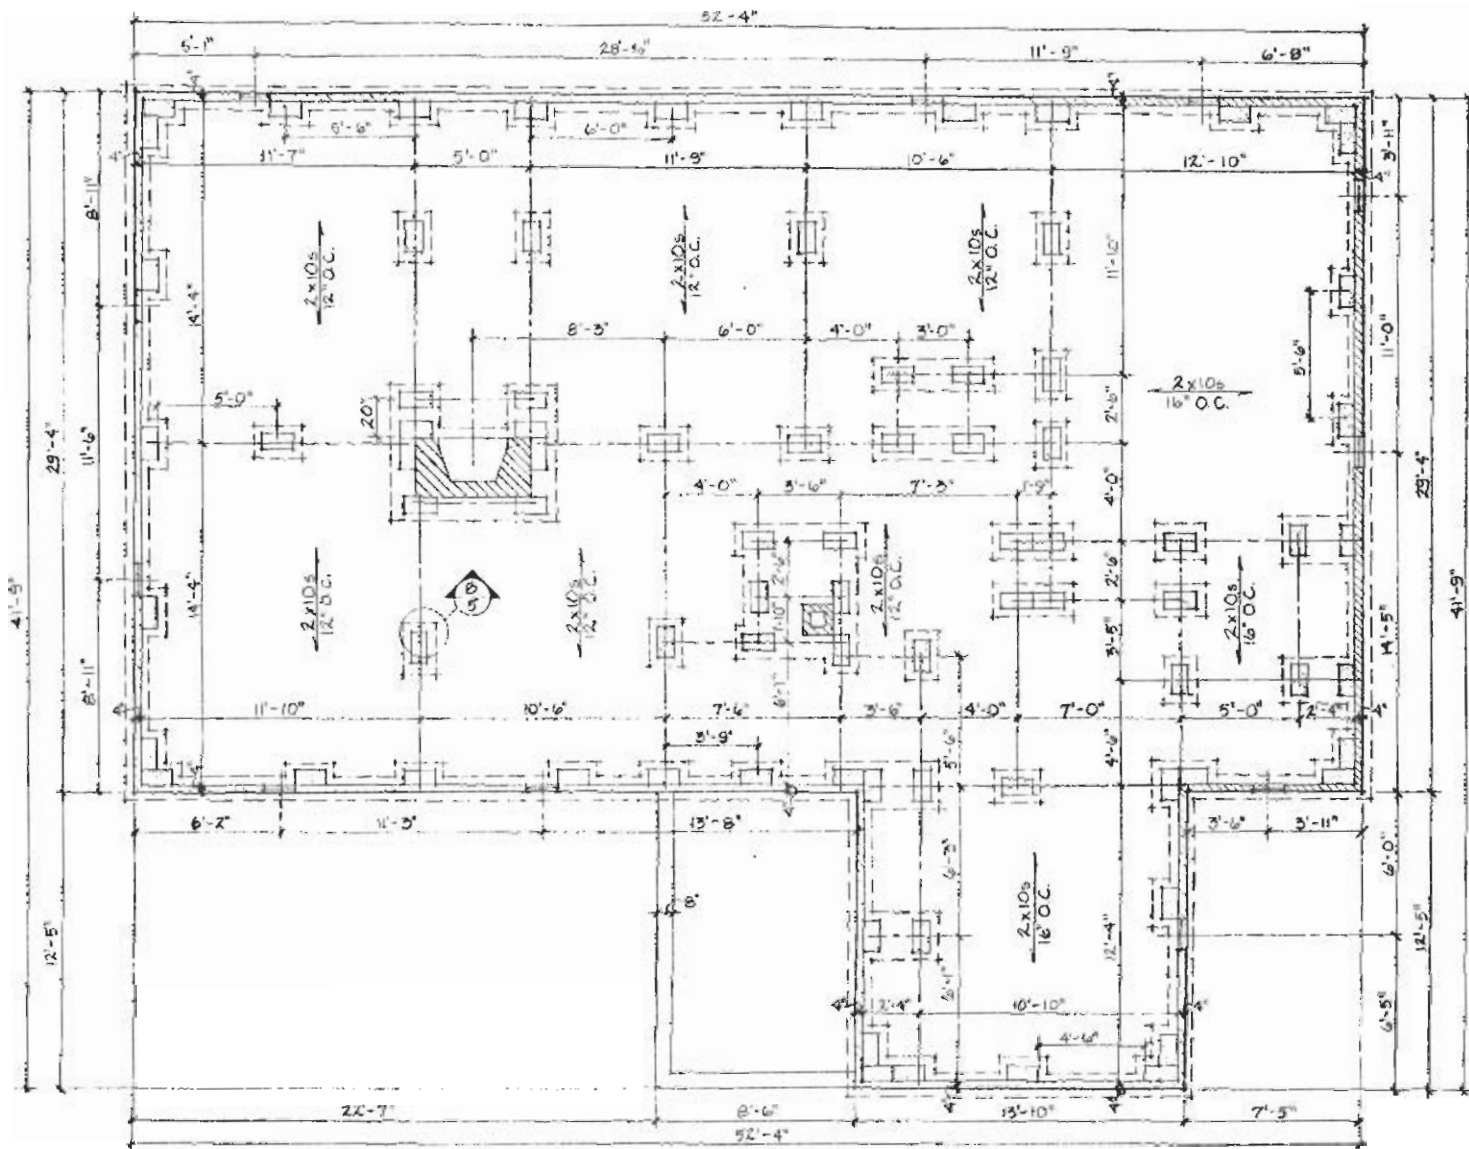


FOUNDATION PLAN SCALE 1/4" = 1'-0"

COOPERATIVE EXTENSION WORKS IN AGRICULTURE AND HOME ECONOMICS		
STATE OF SOUTH CAROLINA		
CLEMSON UNIVERSITY		
AND UNITED STATES DEPARTMENT OF AGRICULTURE		
ENERGY EFFICIENT HOUSE		
SC '80	EX. 8011	SHEET 2 OF 7

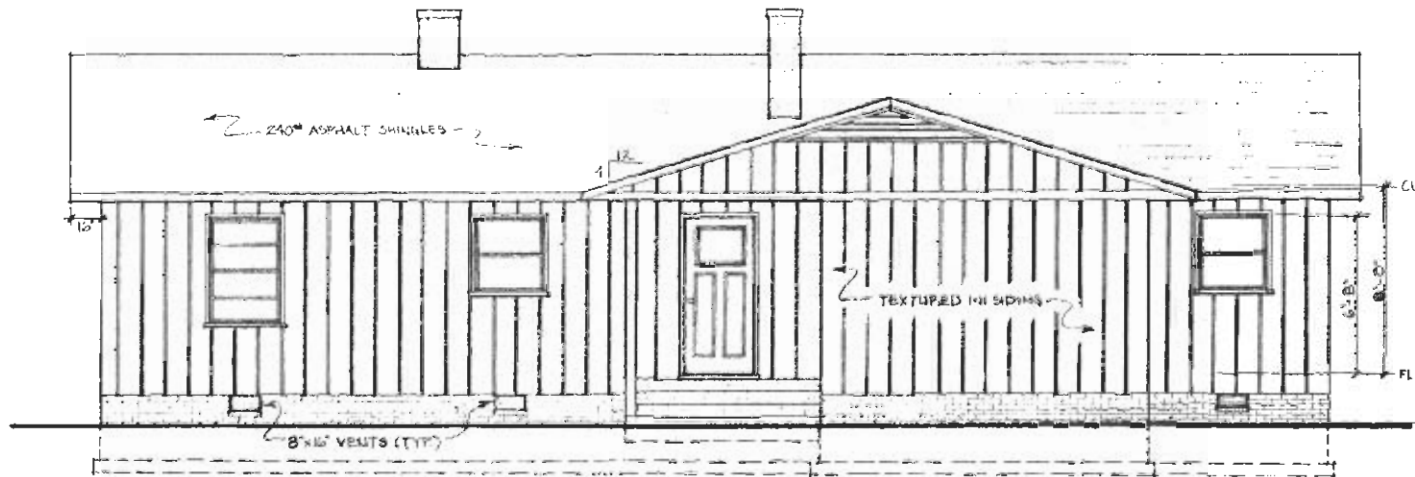


FRONT ELEVATION SCALE: 1/4" = 1'-0"

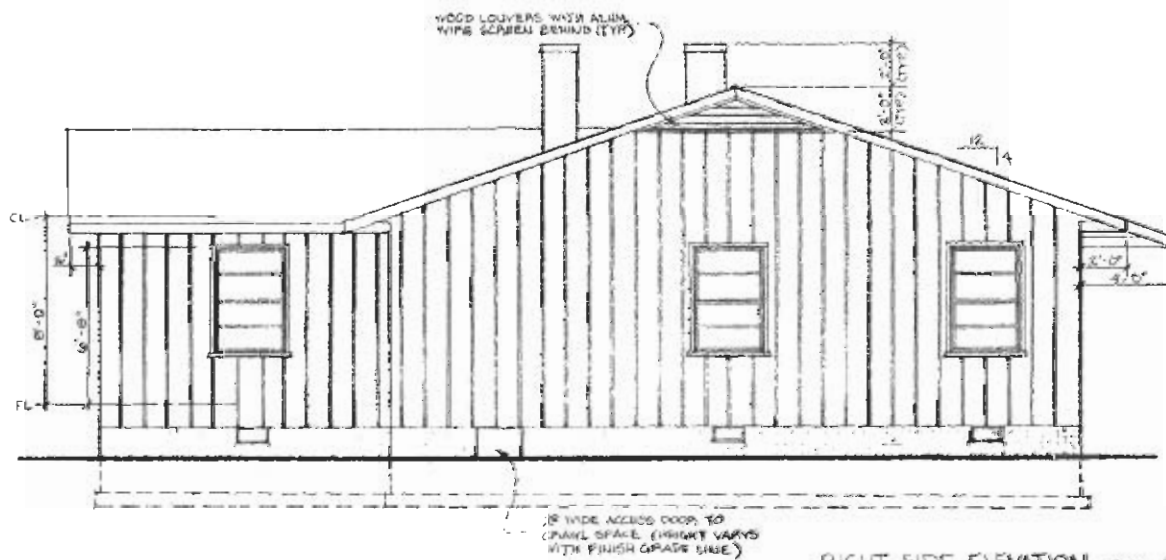


RIGHT SIDE ELEVATION SCALE: 1/4" = 1'-0"

COOPERATIVE EXTENSION WORK IN		
AGRICULTURE AND HOME ECONOMICS		
STATE OF SOUTH CAROLINA		
CLEMSON UNIVERSITY		
UNITED STATES DEPARTMENT OF AGRICULTURE		
ENERGY EFFICIENT HOUSE		
SC "80"	EX. 10011	SHEET 3 OF 7

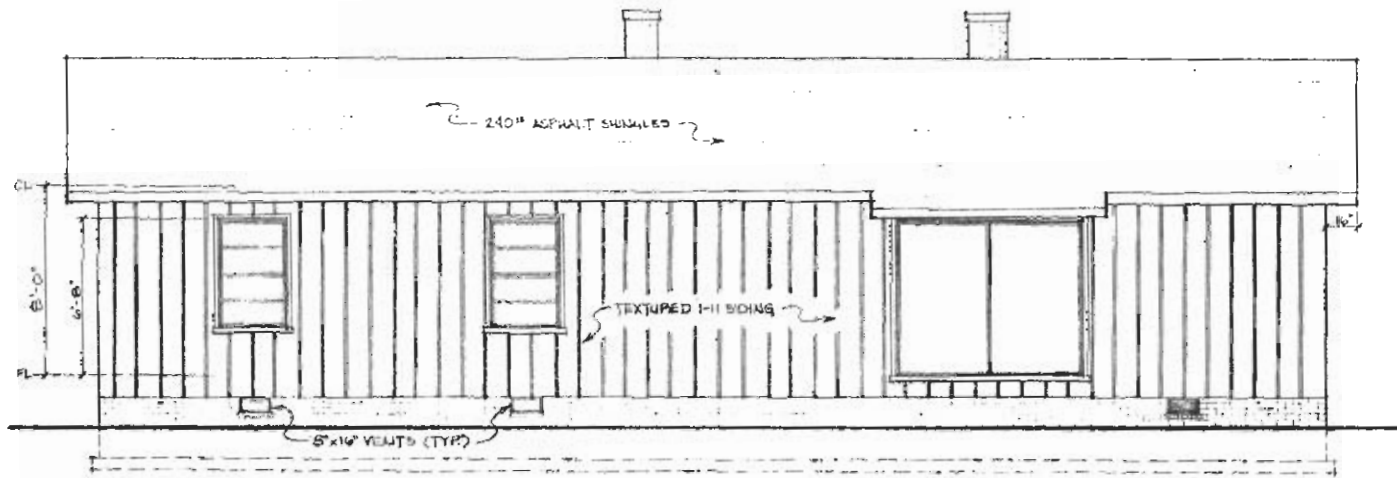


REAR ELEVATION SCALE: 1/8" = 1'-0"

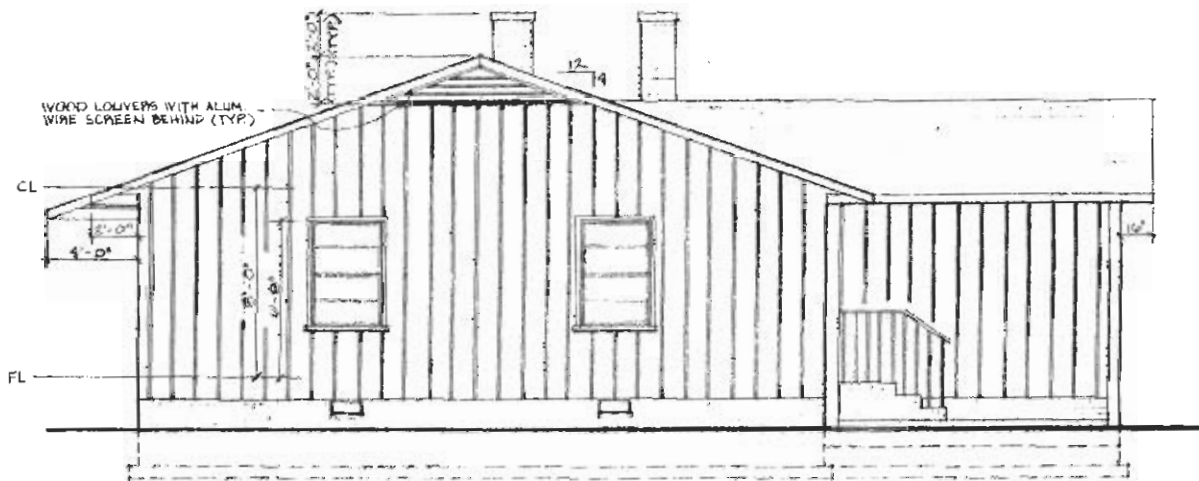


LEFT SIDE ELEVATION SCALE: 1/8" = 1'-0"


COOPERATIVE EXTENSION WORK IN AGRICULTURE AND HOME ECONOMICS		
STATE OF SOUTH CAROLINA		
CLEMSON UNIVERSITY		
DEPT. OF EXTENSION & COMMUNITY DEVELOPMENT		
ENERGY EFFICIENT HOUSE		
SC '80	EX 8011	SHEET 4 OF 7

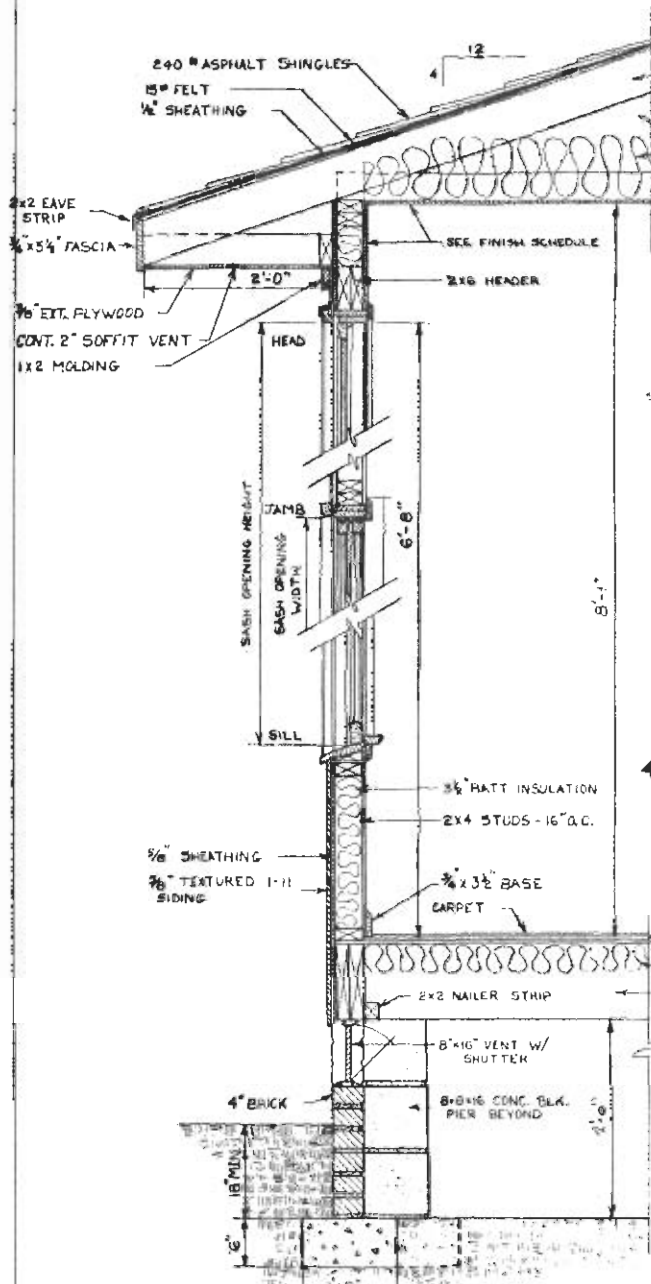


TYPICAL WALL SECTION SCALE: 1/2" = 1'-0"

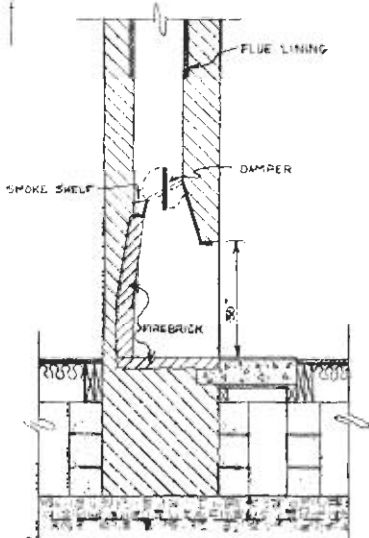

FIREPLACE SECTION SCALE: 1/2" = 1'-0"

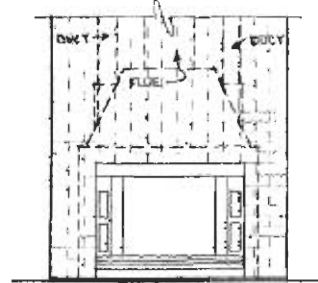


ELEVATION

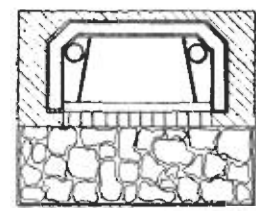


PLAN SCALE: 1/2" = 1'-0"


OPTIONAL HEATILATOR

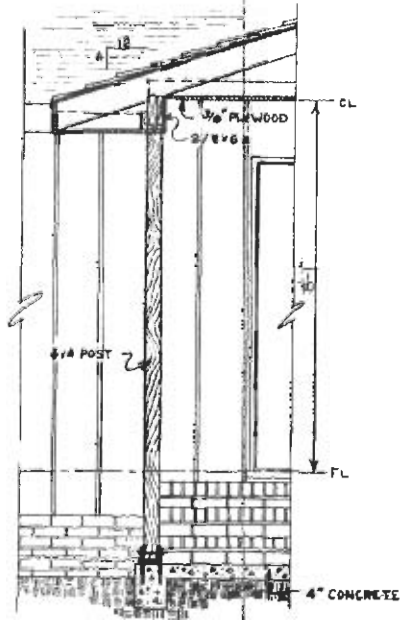

PORCH DETAIL SCALE: 1/2" = 1'-0"

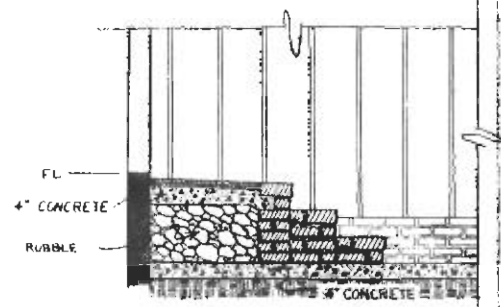

FRONT STEPS DETAIL SCALE: 1/2" = 1'-0"

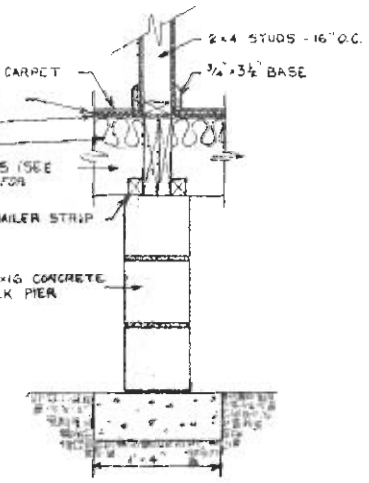


PIER DETAIL SCALE: 1" = 1'-0"


COOPERATIVE EXTENSION WORK IN
 AGRICULTURE AND HOME ECONOMICS
 STATE OF SOUTH CAROLINA
 GLEMSON UNIVERSITY
 AND
 UNITED STATES DEPARTMENT OF AGRICULTURE COOPERATING

ENERGY EFFICIENT HOUSE


SC '80 EX. 8021 SHEET 5 OF 7

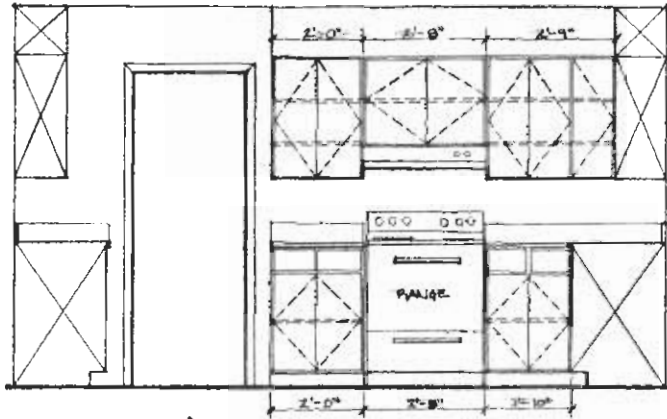


A/G KITCHEN SCALE: 1/2" = 1'-0"

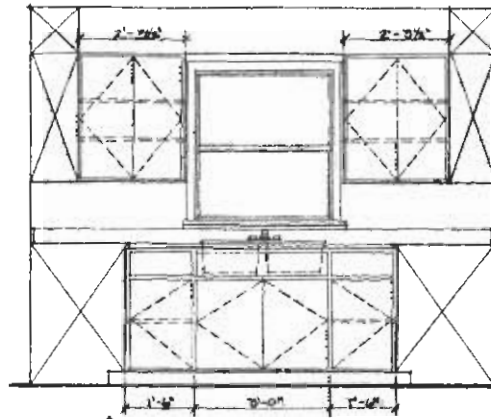


B/G KITCHEN SCALE: 1/2" = 1'-0"

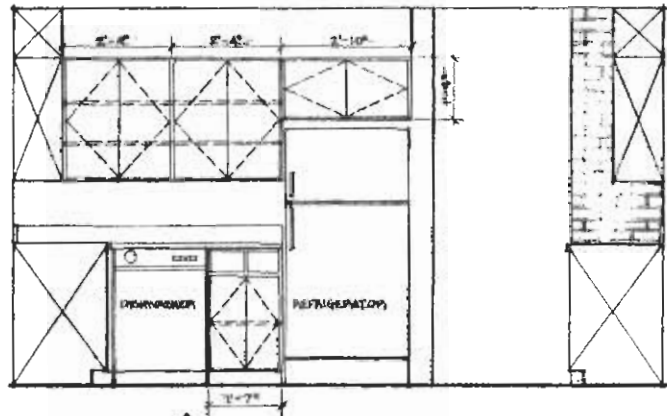


C/G KITCHEN SCALE: 1/2" = 1'-0"

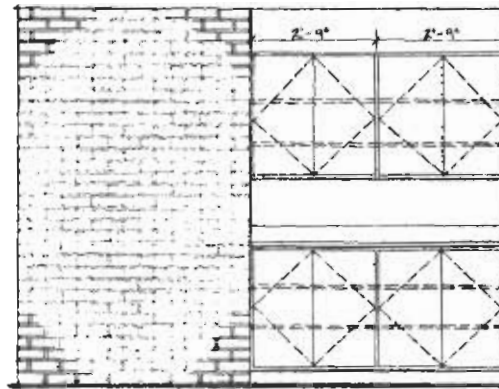


D/G KITCHEN SCALE: 1/2" = 1'-0"

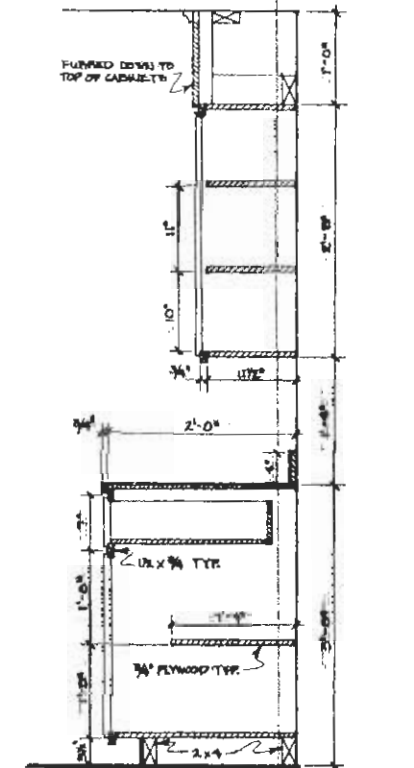

E/G CABINET DETAIL SCALE: 1" = 1'-0"

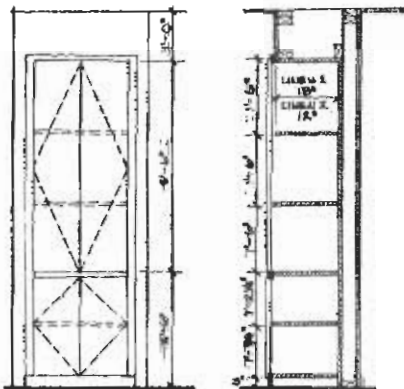


F/G LINEN CABINET DETAILS SCALE: 1/2" = 1'-0"

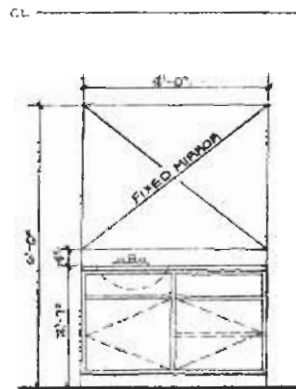


G/G BATH VANITY SCALE: 1/2" = 1'-0"

COOPERATIVE EXTENSION WORK IN AGRICULTURE AND HOME ECONOMICS		
STATE OF SOUTH CAROLINA		
CLEMSON UNIVERSITY		
ENERGY EFFICIENT HOUSE		
5C '80	EX. 8011	SHEET 6 OF 7

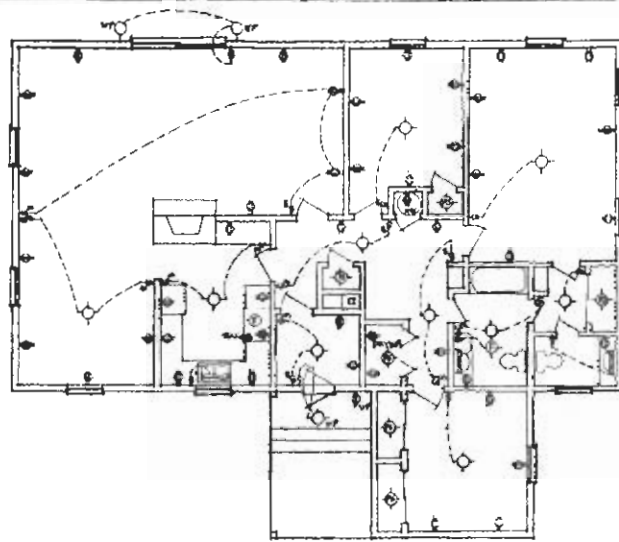


A ELECTRICAL PLAN SCALE: 1/8" = 1'-0"

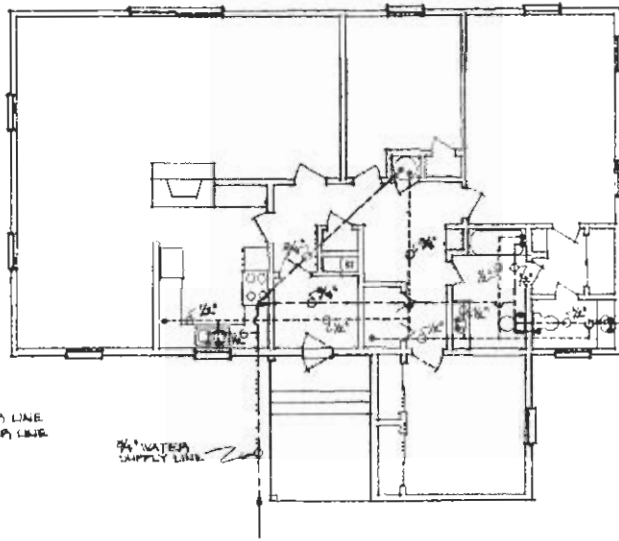

----- HOT WATER LINE
 ----- COLD WATER LINE

3/4" WATER SUPPLY LINE

C PLUMBING SUPPLY PLAN SCALE: 1/8" = 1'-0"

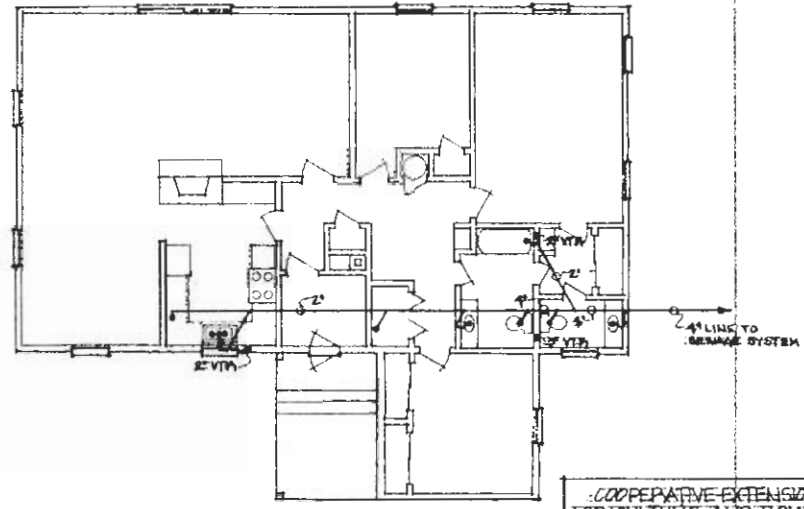

4" LINK TO SEEPAGE SYSTEM

D PLUMBING DRAINAGE PLAN SCALE: 1/8" = 1'-0"

COOPERATIVE EXTENSION WORK IN AGRICULTURE AND HOME ECONOMICS		
STATE OF SOUTH CAROLINA		
CLEMSON UNIVERSITY		
UNICED SYSTEMS DEPARTMENT OF AGRICULTURE, EXPERIMENT STATION		
ENERGY EFFICIENT HOUSE		
ESC 780	EX. BOLL	SHEET 7 OF 7