



NOTE:
ALL LUMBER 2x8'S

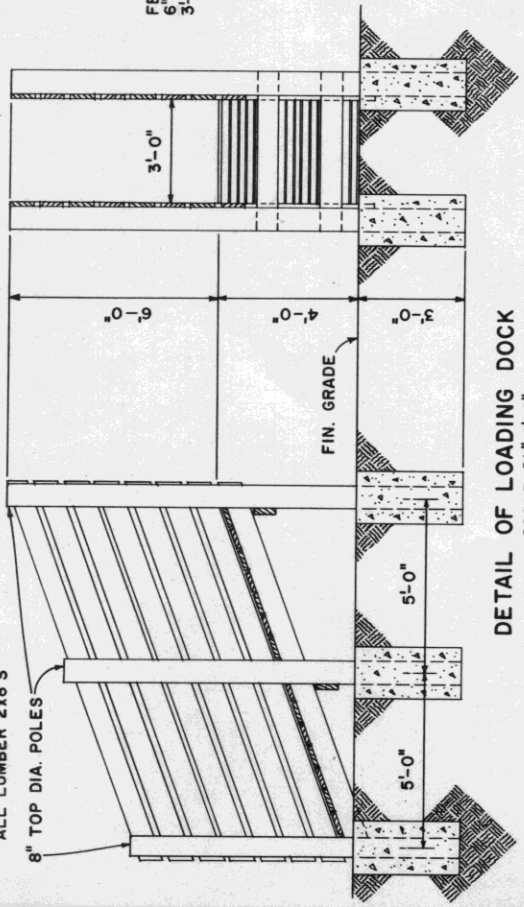

DETAIL OF LOADING DOCK
SCALE: 3/8" = 1'-0"
12' 6" 0' 1' 2' 3'


NOTES:
BOLTS TO BE GALVANIZED.
ALL TIMBERS PRESSURE TREATED.
EXCLUDE CREOSOTE ON MEMBERS
SUBJECT TO PHYSICAL CONTACT.
AVOID OIL AS TREATMENT.
POLES SET IN CONCRETE 3'-0" IN
GROUND (MIN.) 1'-6" DIA. HOLE.

FENCE ALONG ARENA.
6" TOP DIAMETER POLES
3'-0" IN GROUND.

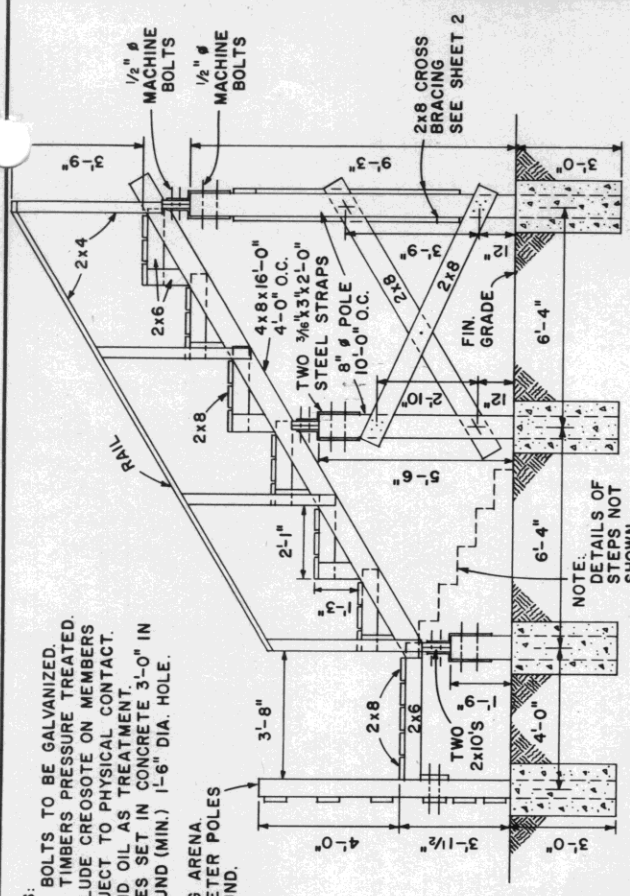

GRANDSTAND DETAILS
SCALE: 3/8" = 1'-0"
12' 6" 0' 1' 2' 3'

NOTE:
DETAILS OF
STEPS NOT
SHOWN.

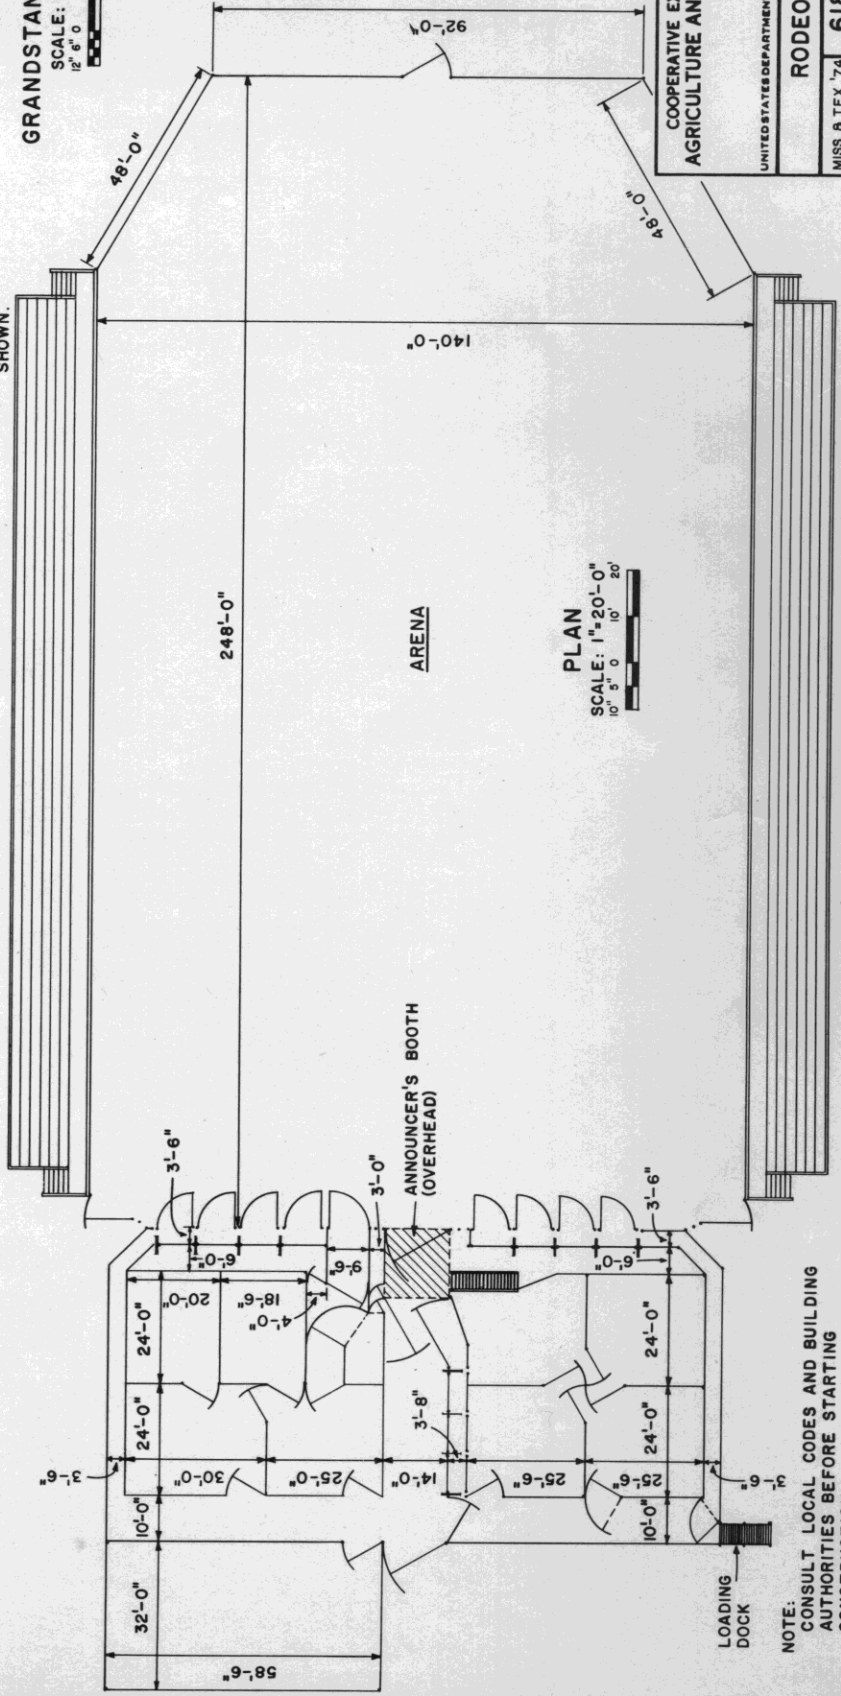

ARENA
PLAN
SCALE: 1/8" = 20'-0"
10' 5' 0' 10' 20'

COOPERATIVE EXTENSION WORK IN
AGRICULTURE AND HOME ECONOMICS


UNITED STATES DEPARTMENT OF AGRICULTURE COOPERATING
AND

RODEO ARENA


MISS. & TEX. '74 6184 SHEET 1 OF 3

ADOPTED FROM TEXAS A&M PLAN NO. 500 & MISS. PLAN NO. 6015 A

NOTE:
CONSULT LOCAL CODES AND BUILDING
AUTHORITIES BEFORE STARTING
CONSTRUCTION.

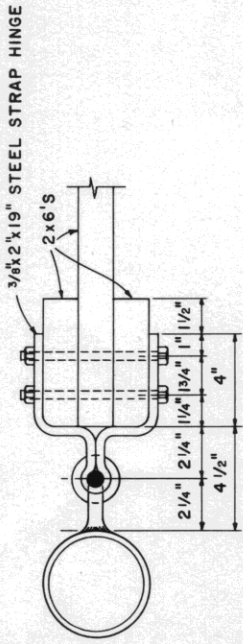


PLAN

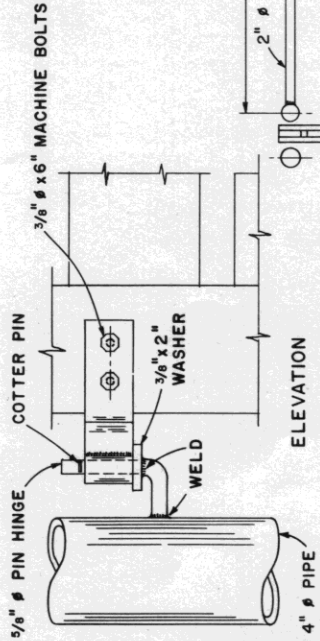

ELEVATION


DETAIL "A"
SCALE: 3"=1'-0"
6" 8" 4" 3" 2" 1" 0

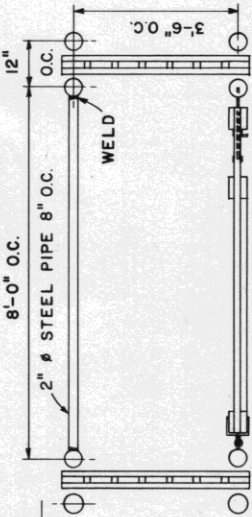

NOTE: ALL LUMBER 2x6'S

PLAN

HINGE (SEE DETAIL A)

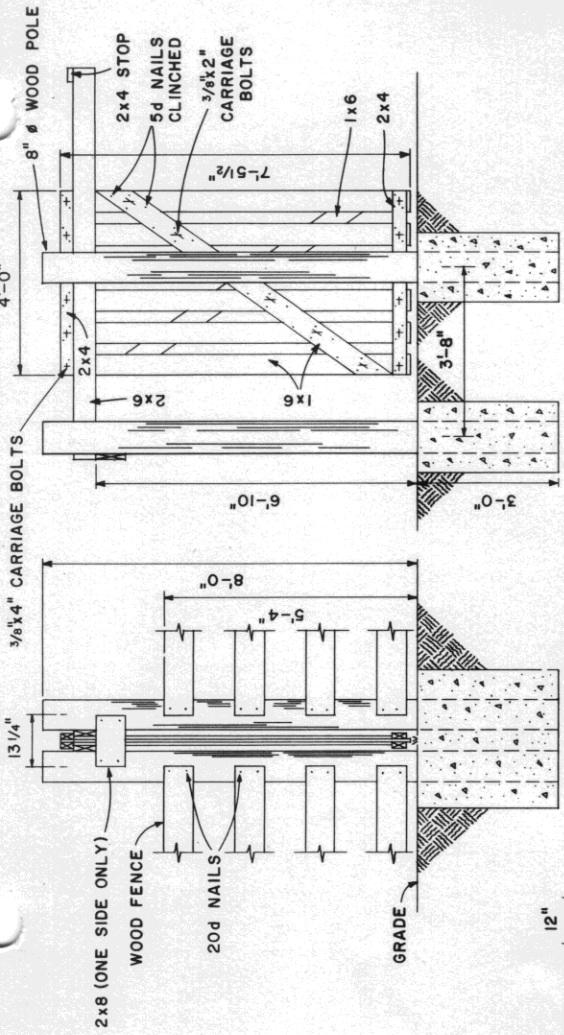


ELEVATION

SECTION

DETAILS OF CENTER CHUTE GATES

SCALE: 1/2"=1'-0"
12" 6" 0 1' 2' 3'

NOTE: GATE SLIDES HORIZONTALLY ON TOP OF 2x6'S.

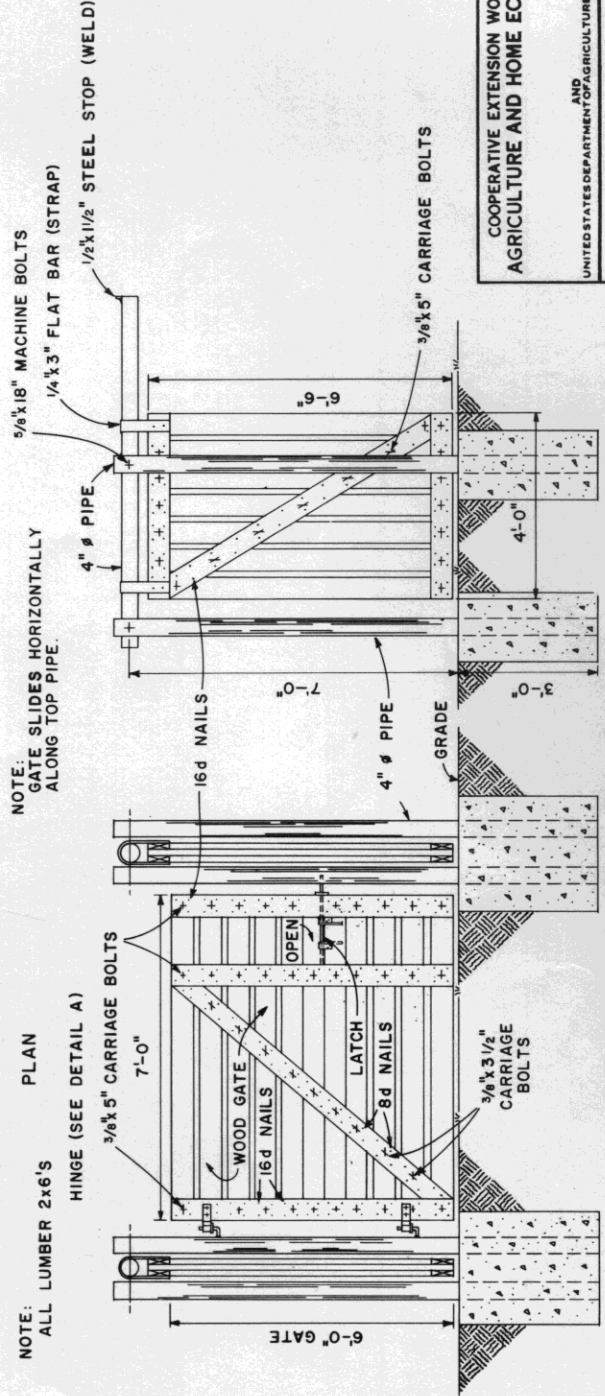

ELEVATION

SECTION

DETAILS OF TYPICAL BRONC CHUTE

SCALE: 1/2"=1'-0"
12" 6" 0 1' 2' 3'